



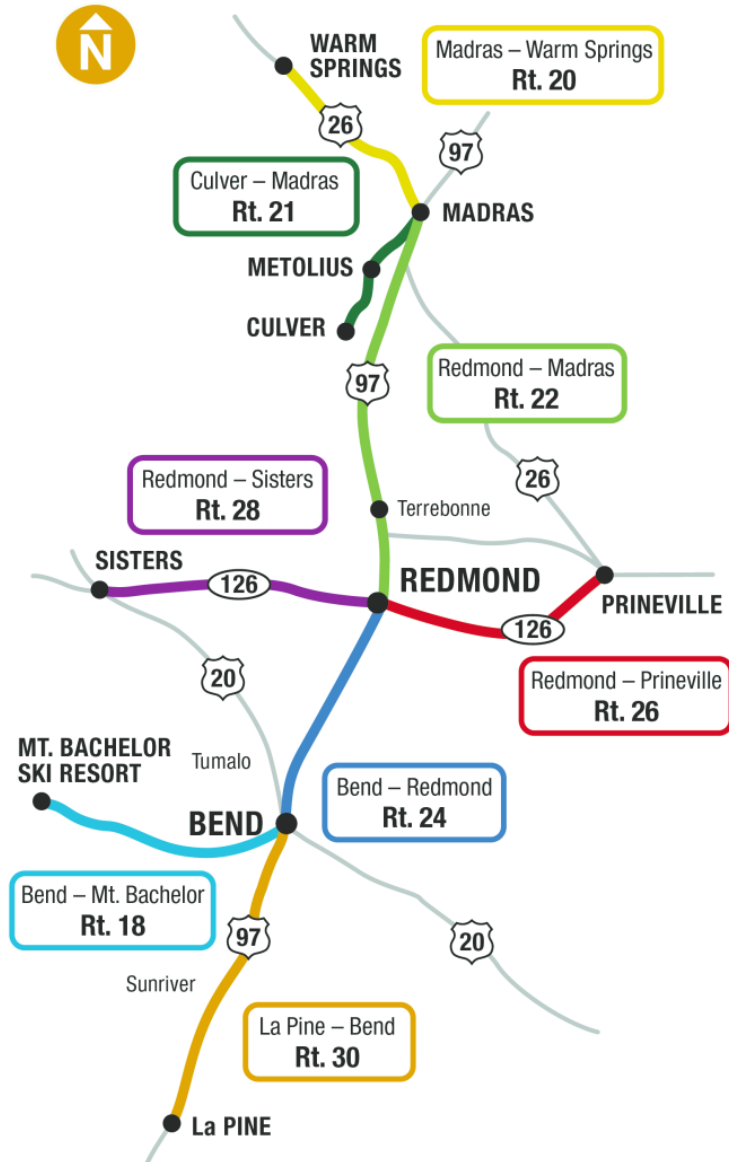

# cascades east transit REGIONAL SYSTEM MAP



Brevitt S. \Land Projects\151104 - C1C Bus Pad\151104 - Redmond Hub Concept\151104 - Redmond Hub Concept.dwg P1 Nov 13, 2015 - 10:23am

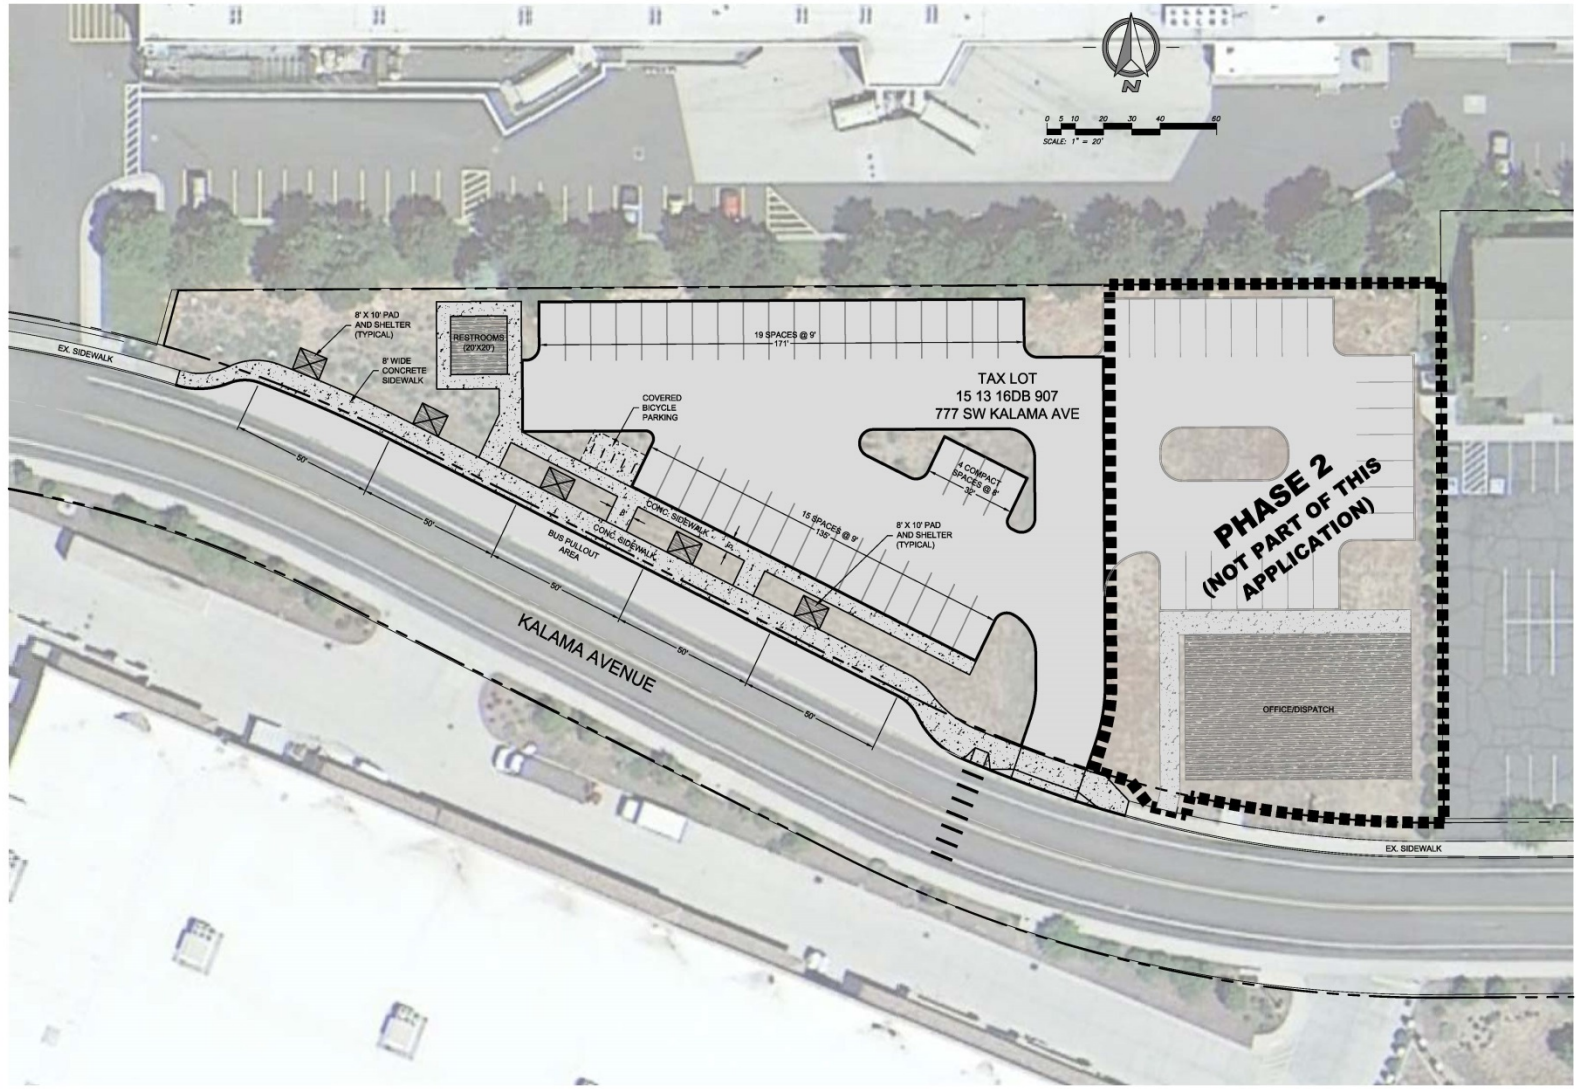

CENTRAL OREGON  
 INTERGOVERNMENTAL COUNCIL  
 REDMOND HUB CONCEPT SITE PLAN  
 DESCHUTES COUNTY, OREGON

REVISIONS:

**HWA**  
 ENGINEERS ARCHITECTS  
 81 JAMARIE  
 HICKMAN AVENUE SEASIDE OREGON 97138  
 PHONE: 503.738.9991 FAX: 503.738.9914  
 WWW.HWA.ORG

DESIGNED BY: BP  
 DRAWN BY: BP  
 CHECKED BY: MD  
 SCALE: AS NOTED  
 FILE: 151104-REDMOND HUB CONCEPT  
 DATE: 11/13/2015

VERIFY SCALES  
 0 1"  
 BAR EQUALS ONE INCH  
 ON ORIGINAL DRAWING  
 SHEET:

C1.0

HWA # 151104